


| GRID LOCATION | BOTTOM ELEVATION |
|---------------|------------------|
| A/5 | +97.930 |

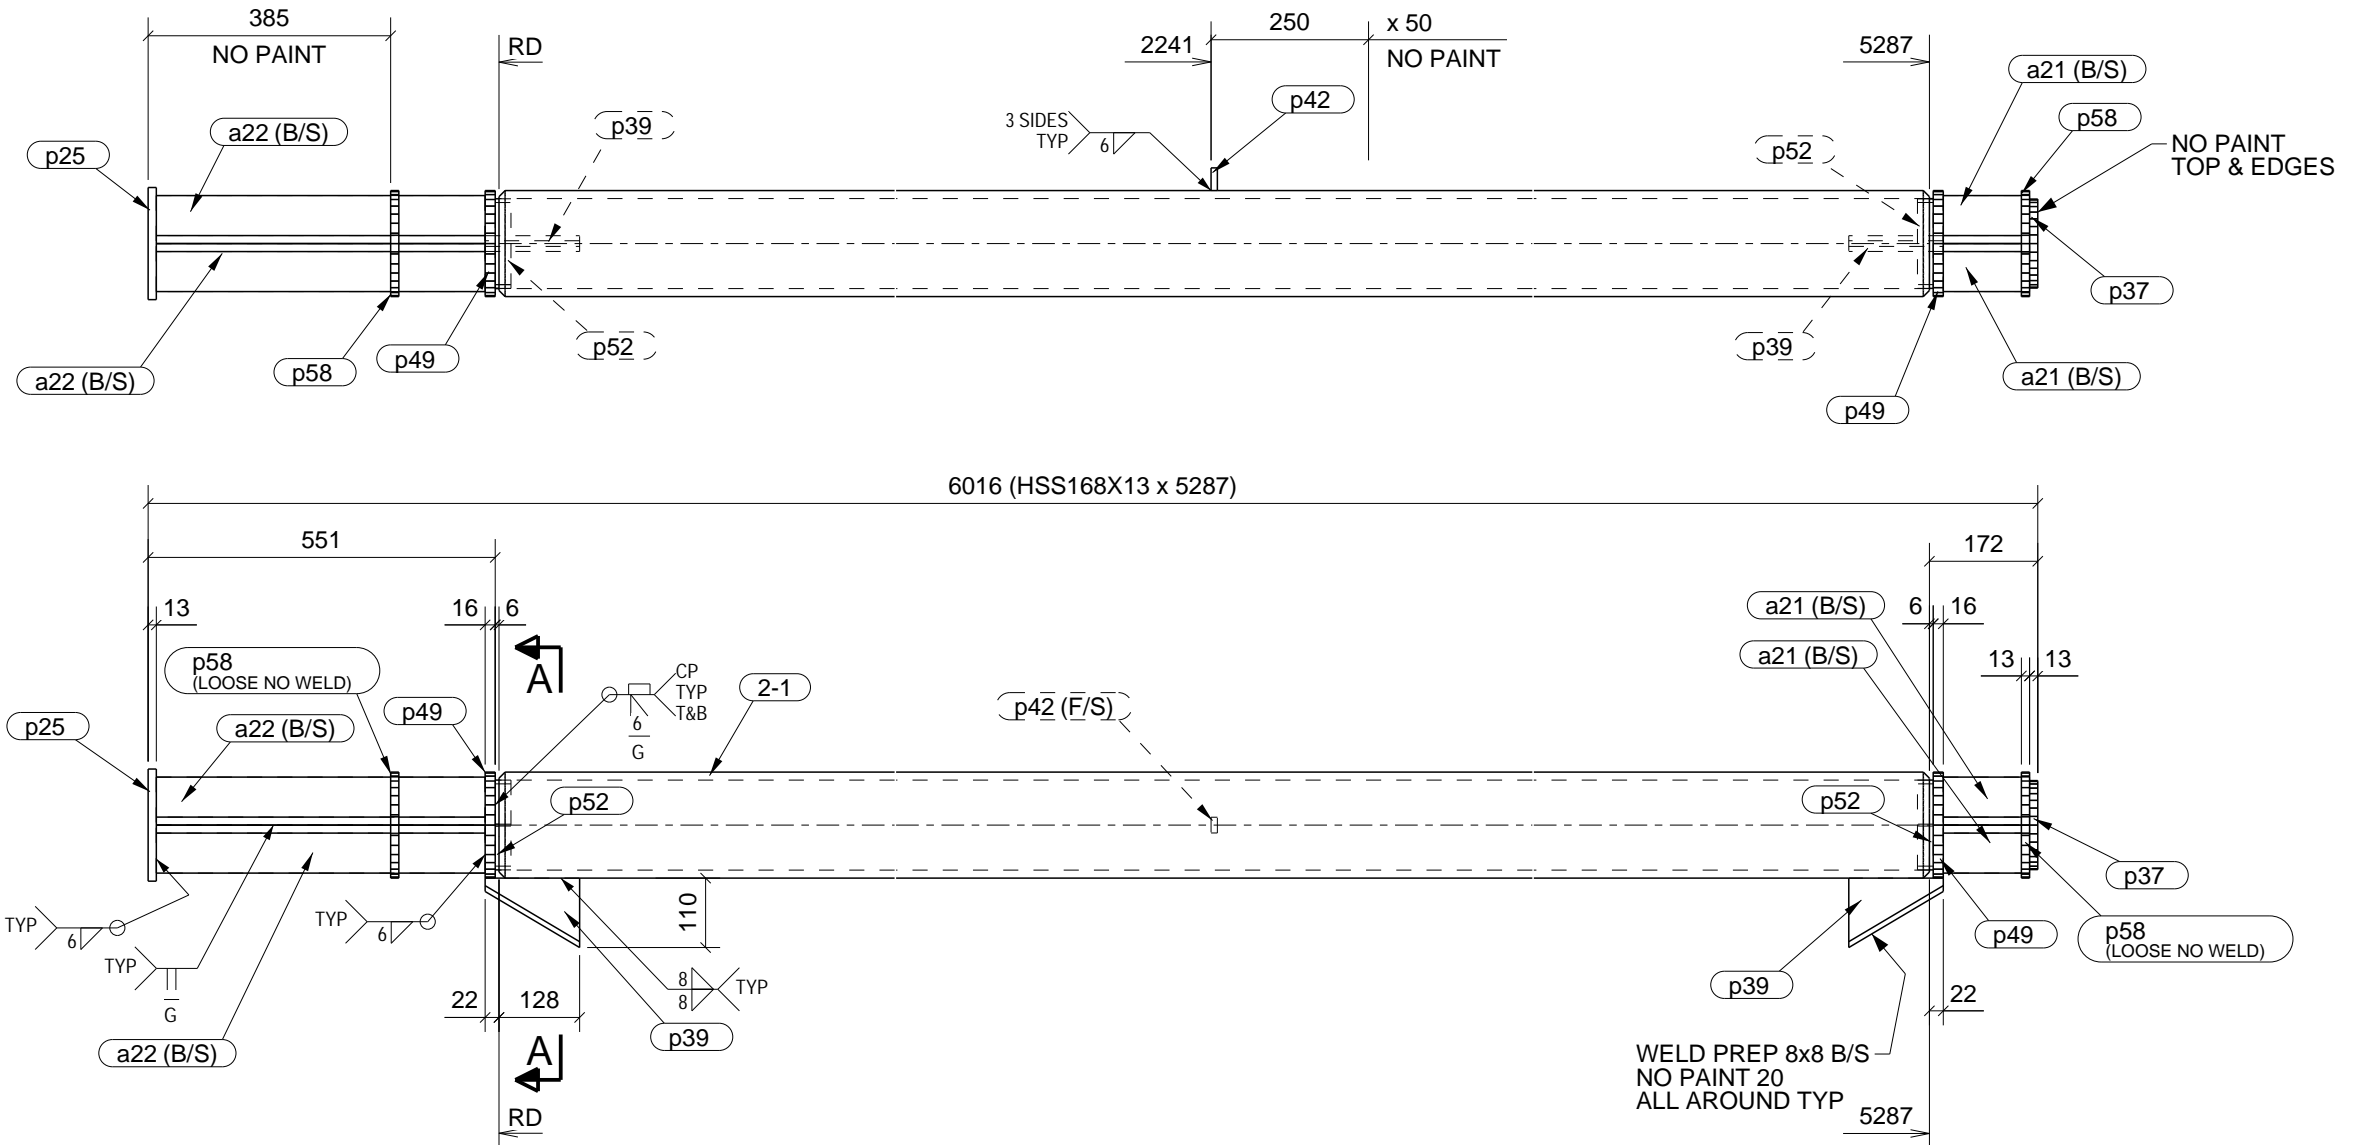

ONE - C2-COLUMN - 2-1

SHOP NOTE: COVER PLATES p58 (NOT STRUCTURAL) ANGLE CUTOUT IN p58 TO BE BEVELED TOP SIDE SO PLATE CLEARS ANGLE TO p37 WELD. BOTTOM p58 DOES NOT REQUIRE BEVEL. LOOSE PLATES TO BE FIELD LOCATED.
GRIND ALL WELDS SMOOTH FOR ARCH. FINISH.

| BILL OF MATERIAL | | | | | | | |
|------------------|---------|------------|-------------|--------|--------------|-----------|-------------|
| Qty Ea. | Qty Tot | Piece Mark | Description | Length | Weight Total | Remarks | Steel Grade |
| | 1 | 2-1 | C2-COLUMN | | 312 | Total WT. | |
| 1 | 1 | | HSS168X13 | 5287 | 257 | SQ-2 | 350W |
| 4 | 4 | a21 | L76X76X13 | 137 | 8 | | 300W |
| 4 | 4 | a22 | L76X76X13 | 522 | 29 | | 300W |
| 1 | 1 | p25 | FL13X178 | 178 | 3 | | 300W |
| 1 | 1 | p37 | FL13X140 | 141 | 2 | | 300W |
| 2 | 2 | p39 | PL25X110 | 150 | 4 | | 300W |
| 1 | 1 | p42 | PL10X25 | 36 | 0 | | 300W |
| 2 | 2 | p49 | PL16X167 | 167 | 6 | | 300W |
| 2 | 2 | p52 | FL6X25 | 408 | 1 | | 300W |
| 2 | 2 | p58 | PL13X167 | 167 | 3 | | 300W |

| 01/09/2018 | 0 | For Fabrication | AB |
|------------|-----|-----------------|----|
| 01/05/2018 | B | For Re-Approval | AB |
| 11/24/2017 | A | For Approval | AB |
| DATE | NO. | DESCRIPTION | BY |

FELIX MOBILE WELDING
WINNIPEG, MB
(204)293-0035 fmw12345@hotmail.com

| | | | |
|--|--------------------|------------------------|--|
| PROJECT NAME ST. JOHN'S LIBRARY RENOVATION | | | |
| LOCATION 500 SALTER AVE., WINNIPEG, MB | | | |
| CONTRACTOR CANOTECH CONSULTANTS LTD. | | | |
| DESCRIPTION COLUMN | DATE 11/08/2017 | JOB No. 0312 | |
| DRAWN BY AB | DRG No. 2-1 | REV. 0 | |

SHOP NOTES: HOLES 13/16" Ø U/N
ALL RE-ENTRANT CUTS 14mm RAD(MIN)
PAINT: CLEAN SP6, 1 CT.SHOP PRIMER

BES STRUCTURAL DETAILING LTD.
BesDetailing@shaw.ca, (807) 285-3950