



ISOMETRIC VIEW (EAST/WEST)

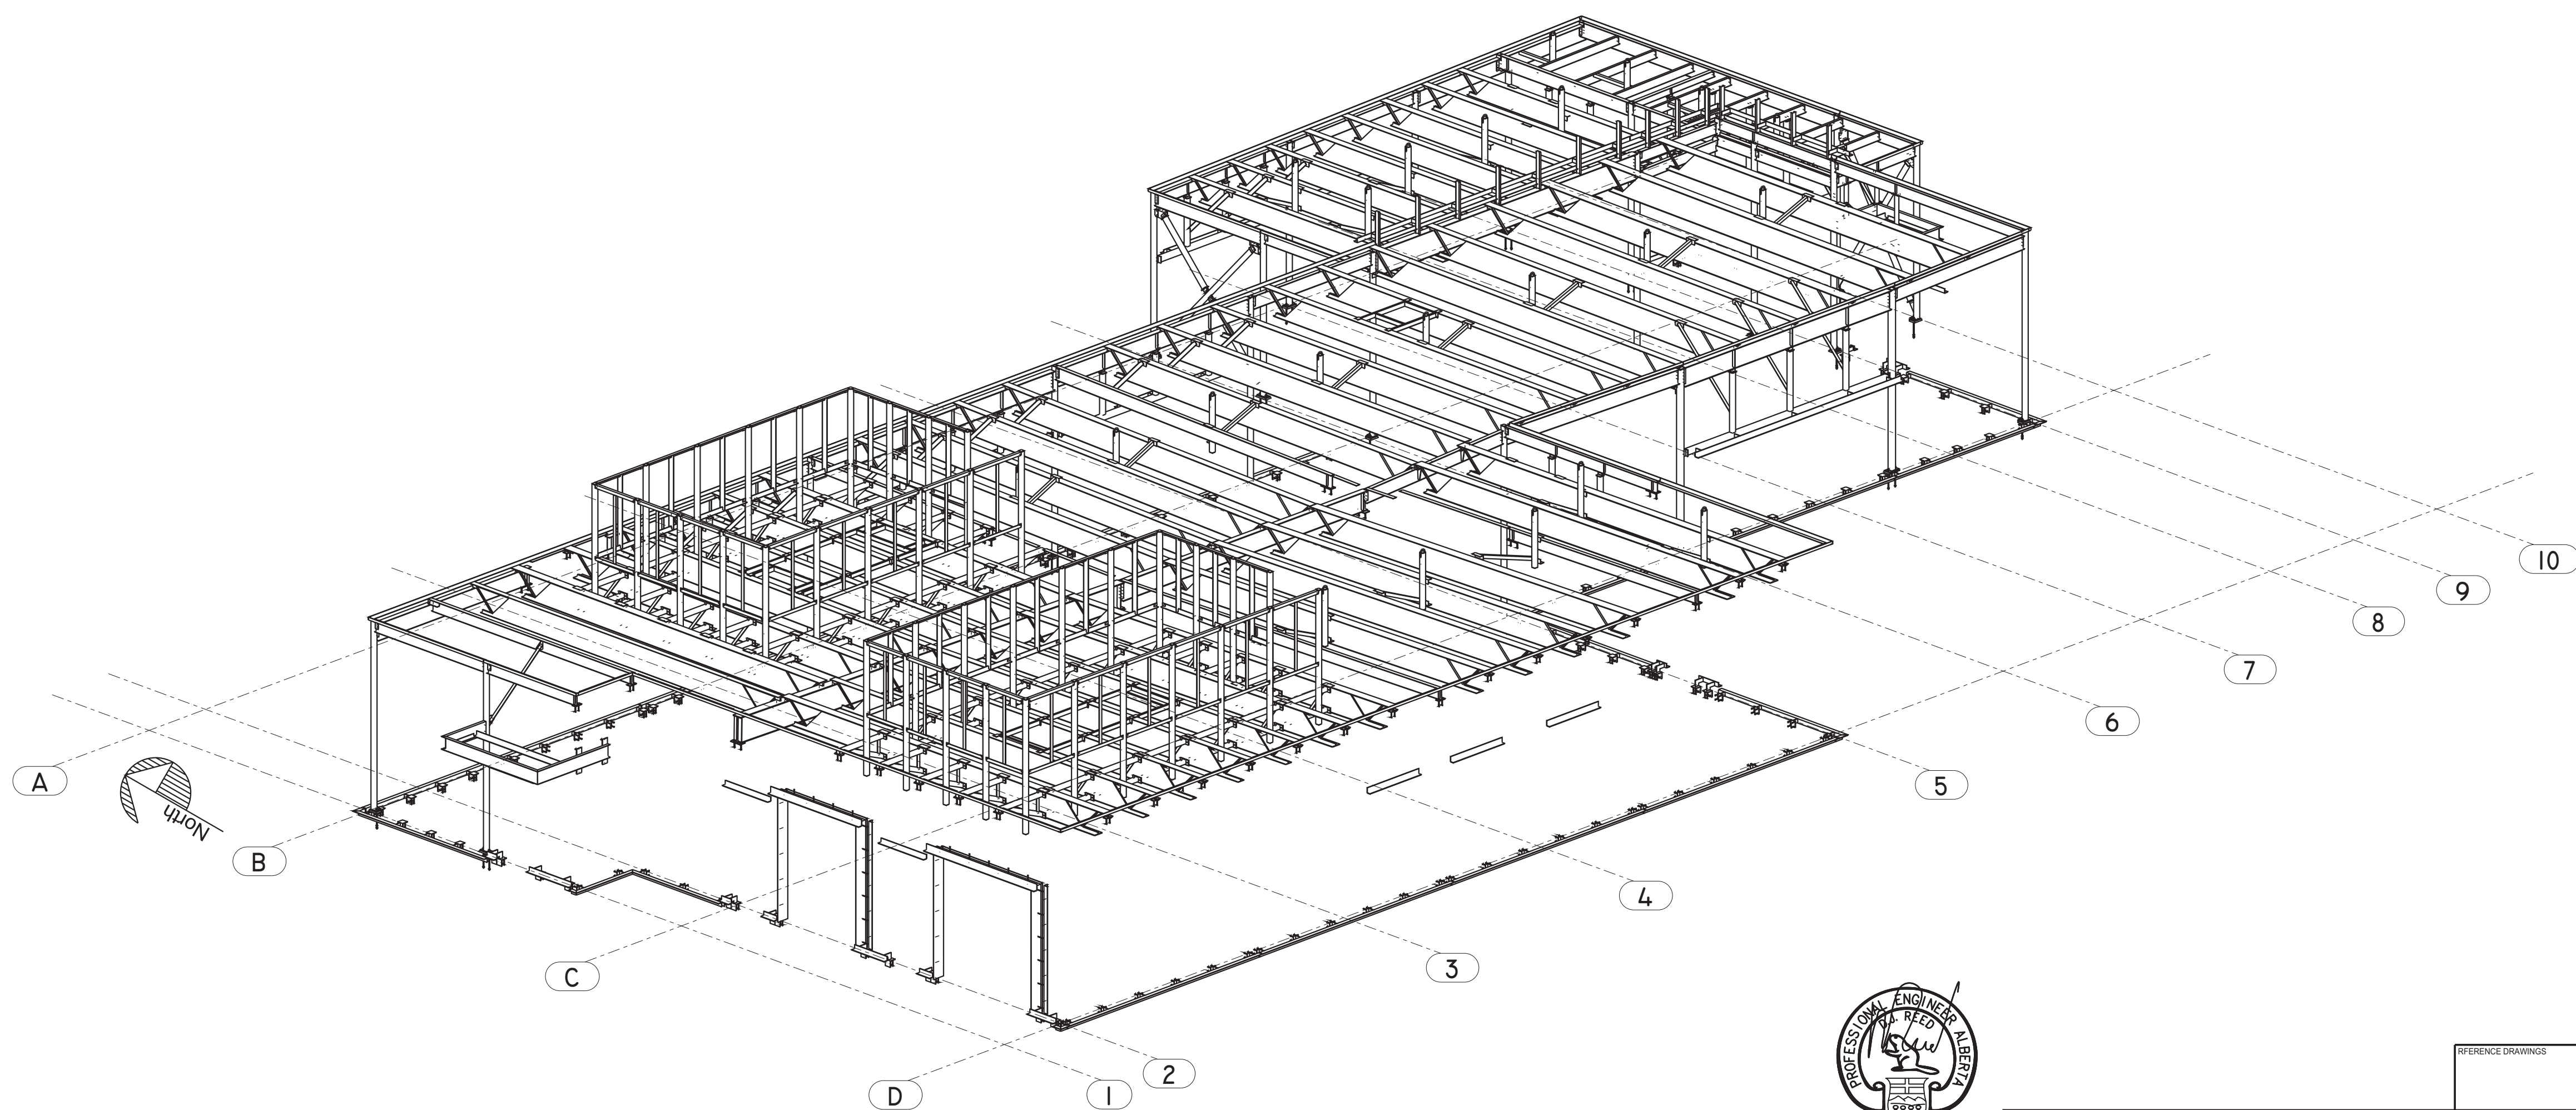

ISOMETRIC VIEW (WEST/EAST)

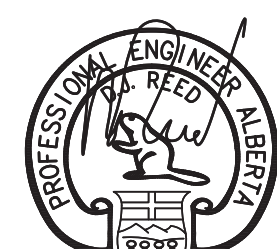

Member No. M101274
2017-03-29
RESPONSIBLE FOR CONNECTIONS ONLY
ISSUE # 10 104 914-90

DATE	NO.	DESCRIPTION	BY
11/16/2016	0	For Field Use	AB
11/10/2016	B	For Re-Approval	AB
09/29/2016	A	For Approval	AB

REFERENCE DRAWINGS		PROJECT NAME
		ELP POINT RCMP BUILDING
CONTRACTOR		LOCATION
KENLAR		54 STREET AND RAILWAY AVE., ELK POINT, AB
ARCHITECT		DATE
STANTEC		06/28/2016

JOB NO.		JOB No.	
E-1A-0		0	

ITAL STEEL INC.
40 St NE, Calgary, AB T3J 4H2
(403) 272-8099

DESCRIPTION	DATE	JOB No.
ISOMETRIC VIEWS	06/28/2016	0

REV. 0

ITAL STEEL INC.